

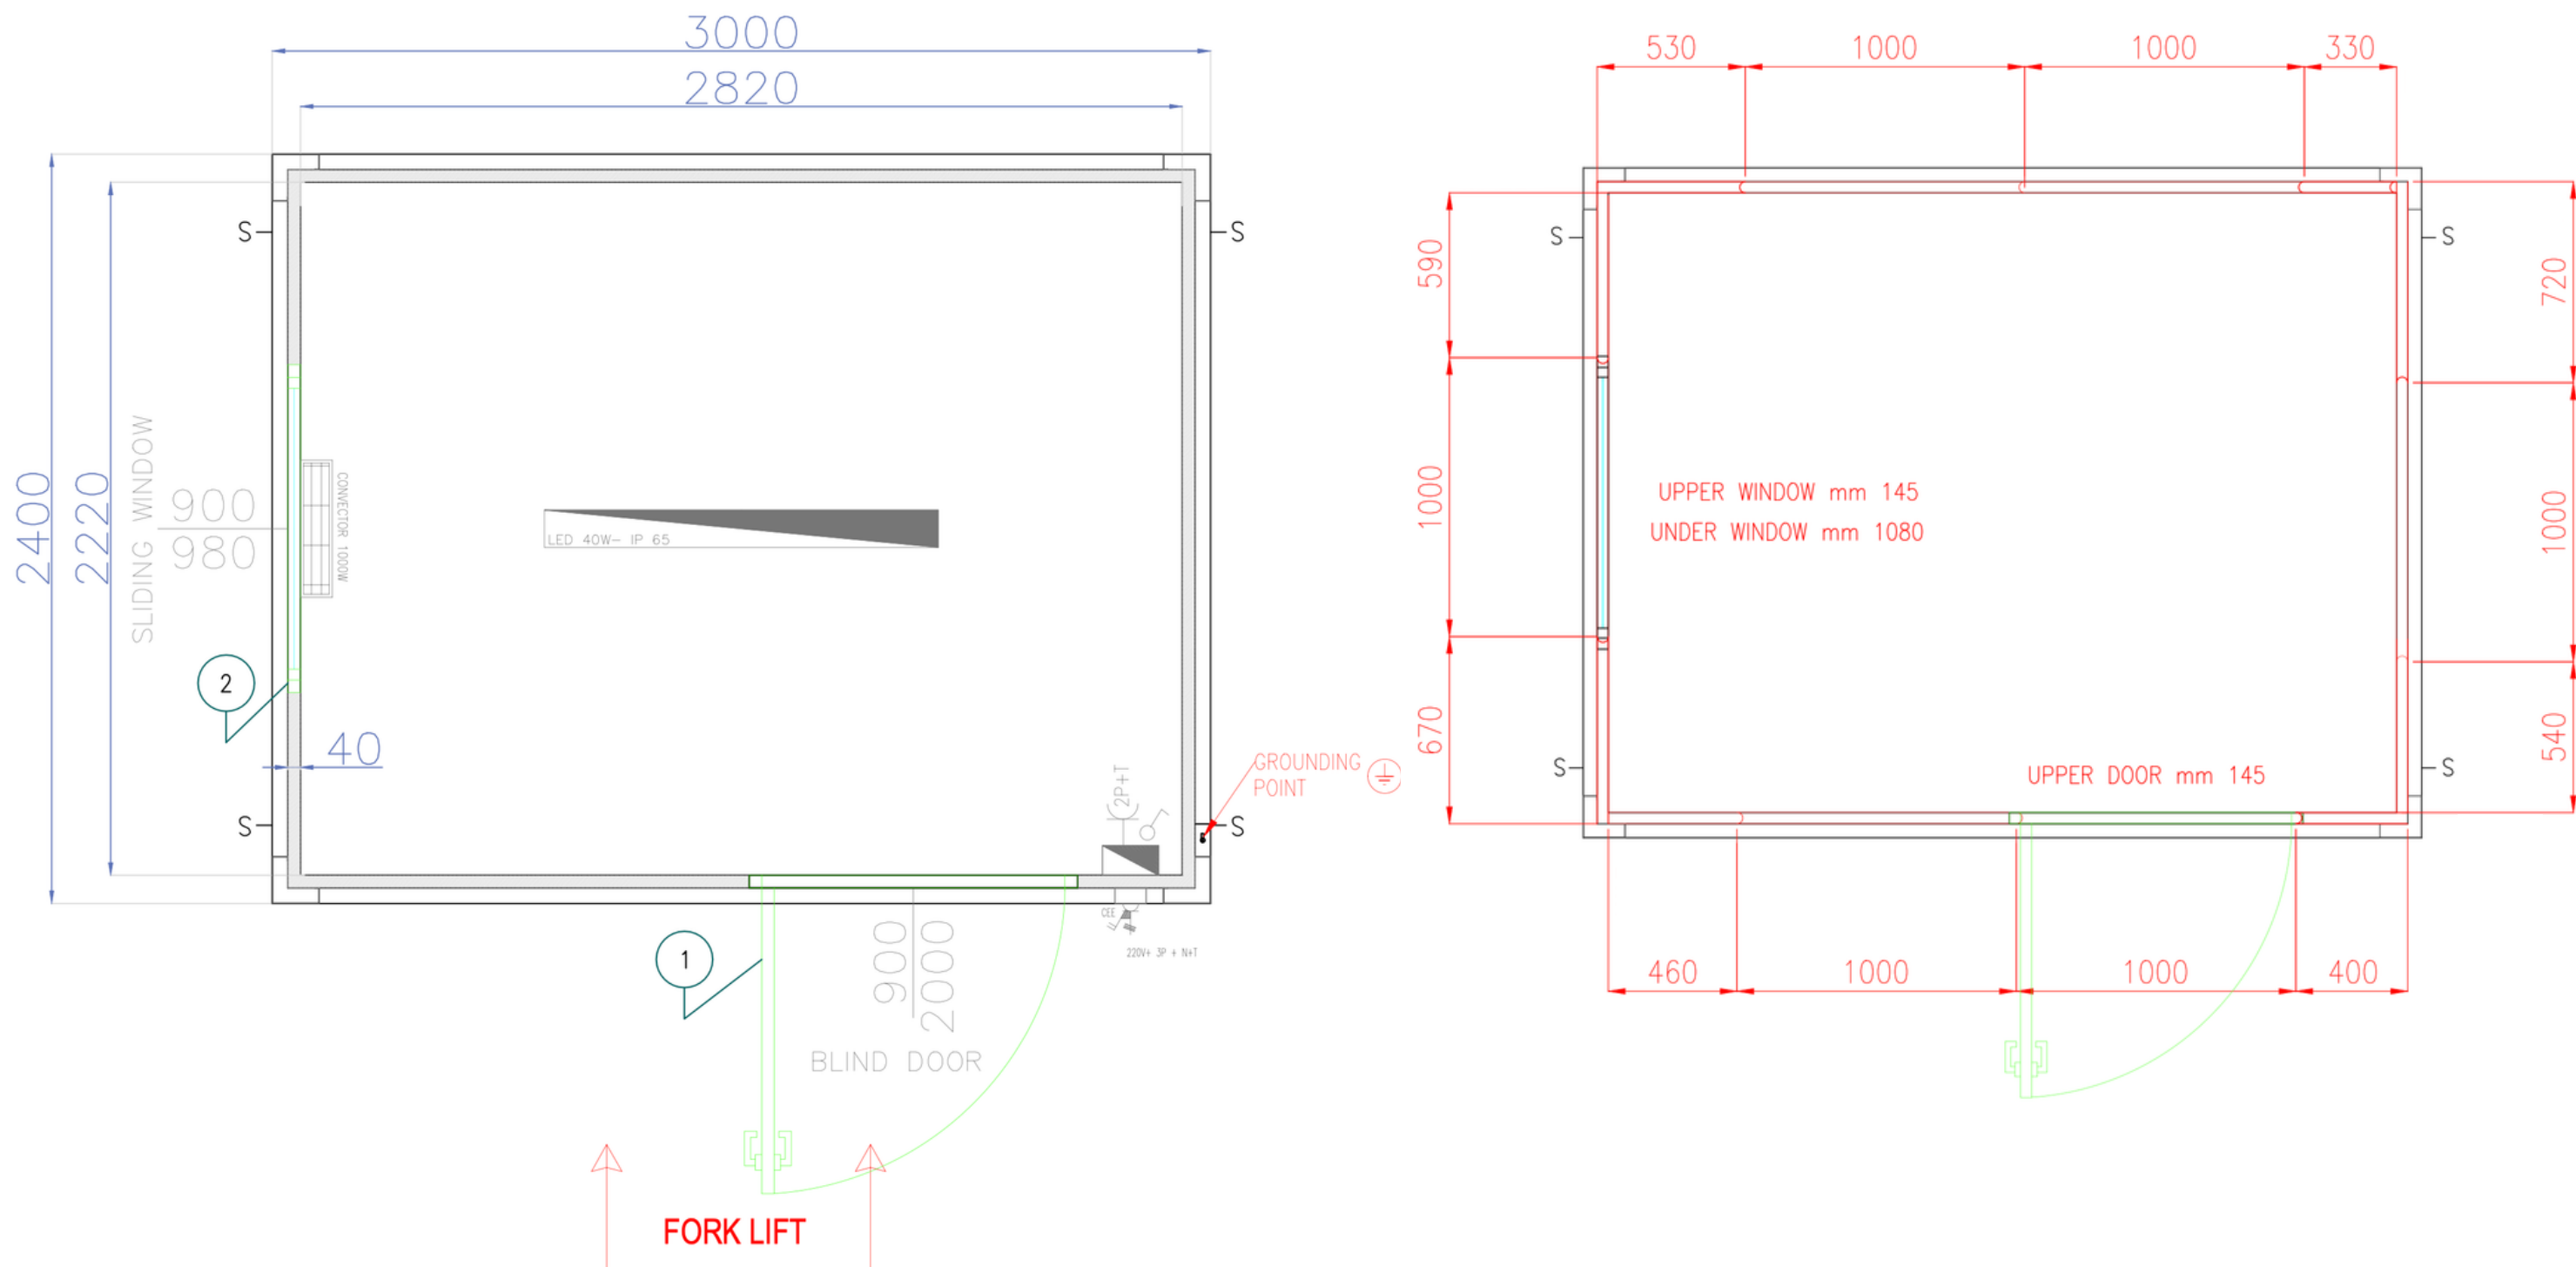
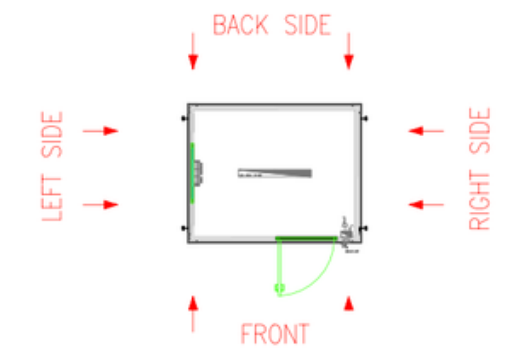
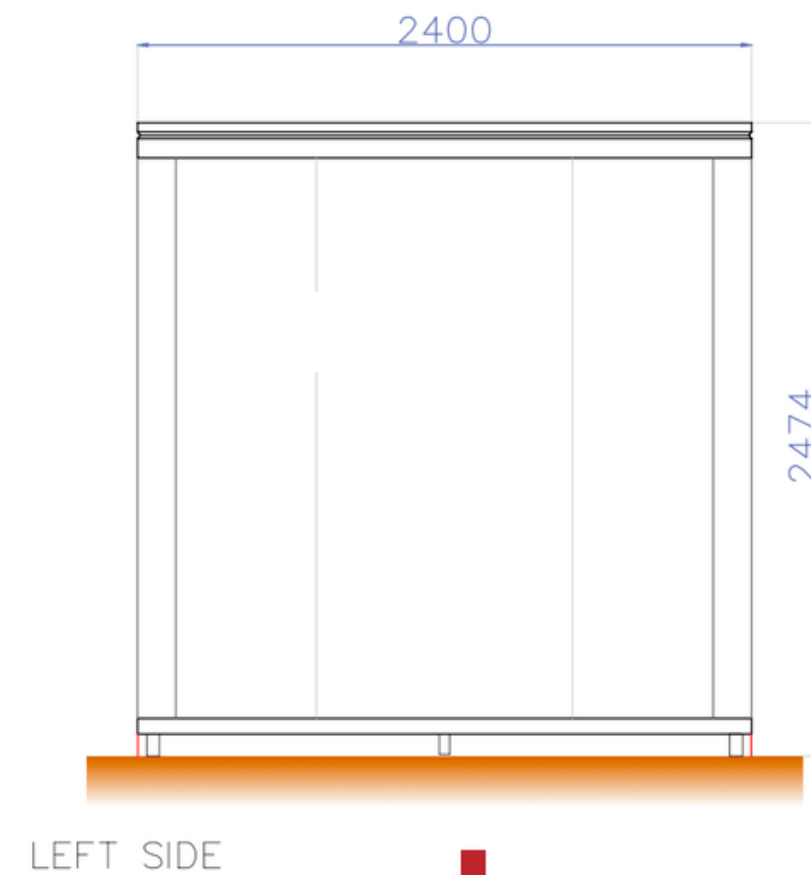
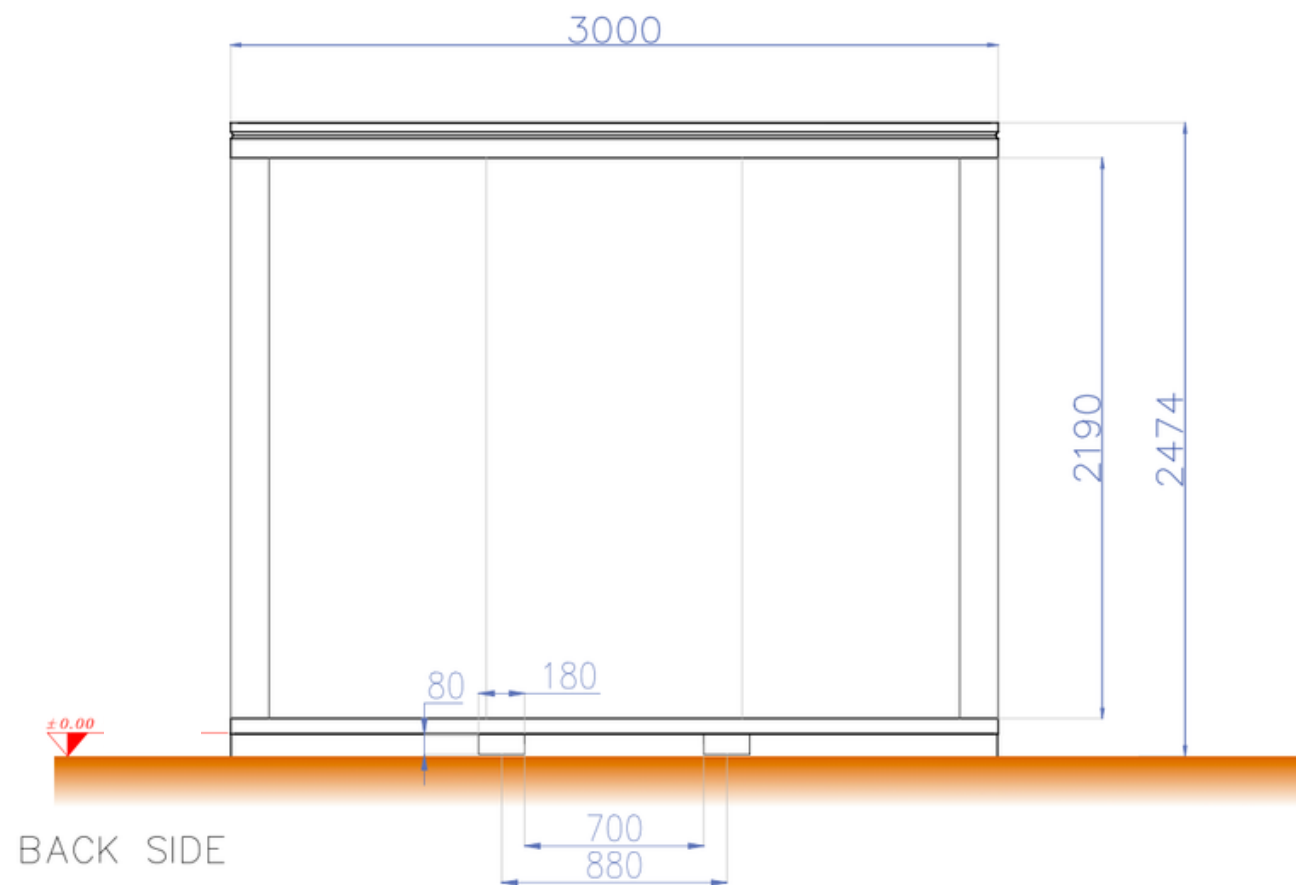


NEW CONSTRUCTION SITE CONTAINER (3.00 X 2.40 M)


Option 1:

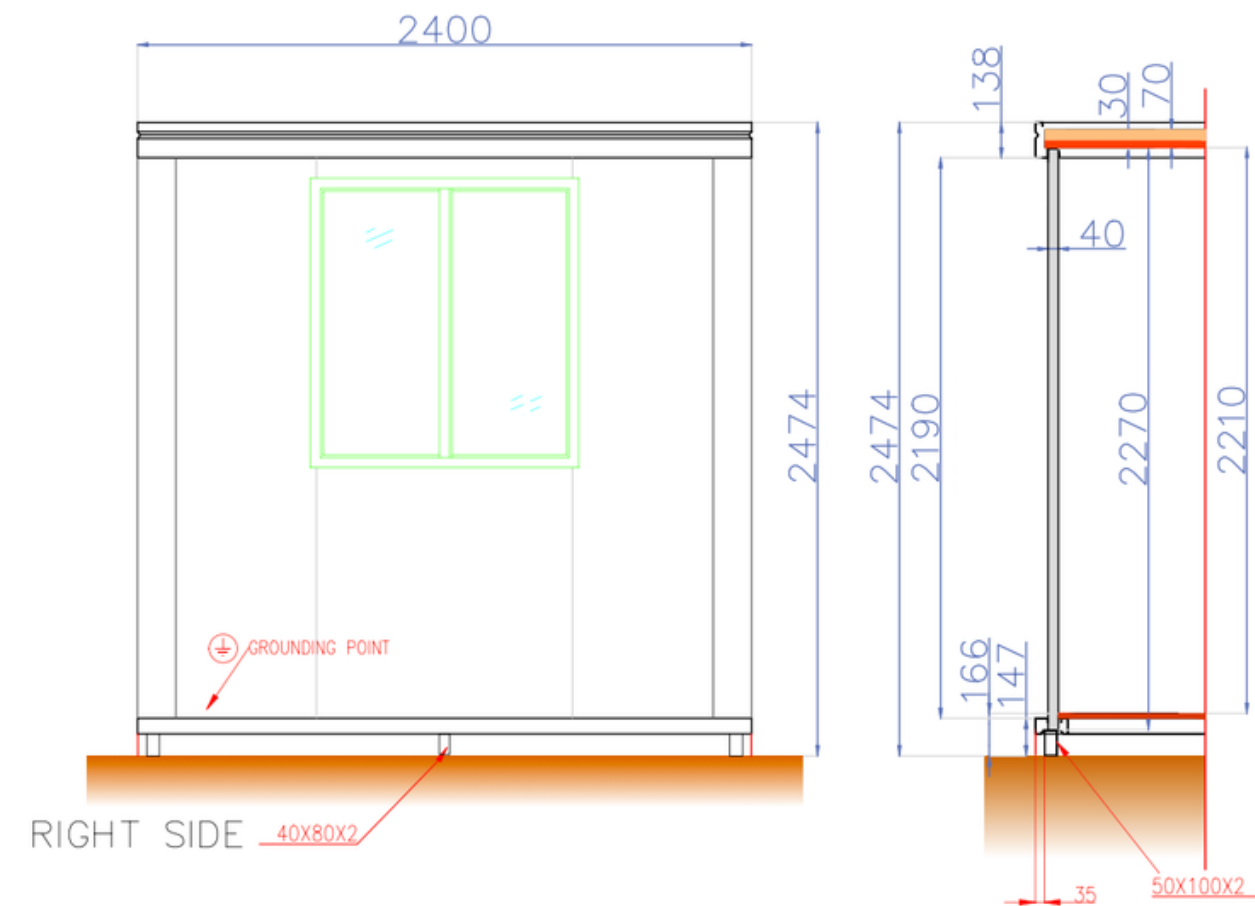

NEW CONSTRUCTION SITE CONTAINER (3.00 X 2.40 M)

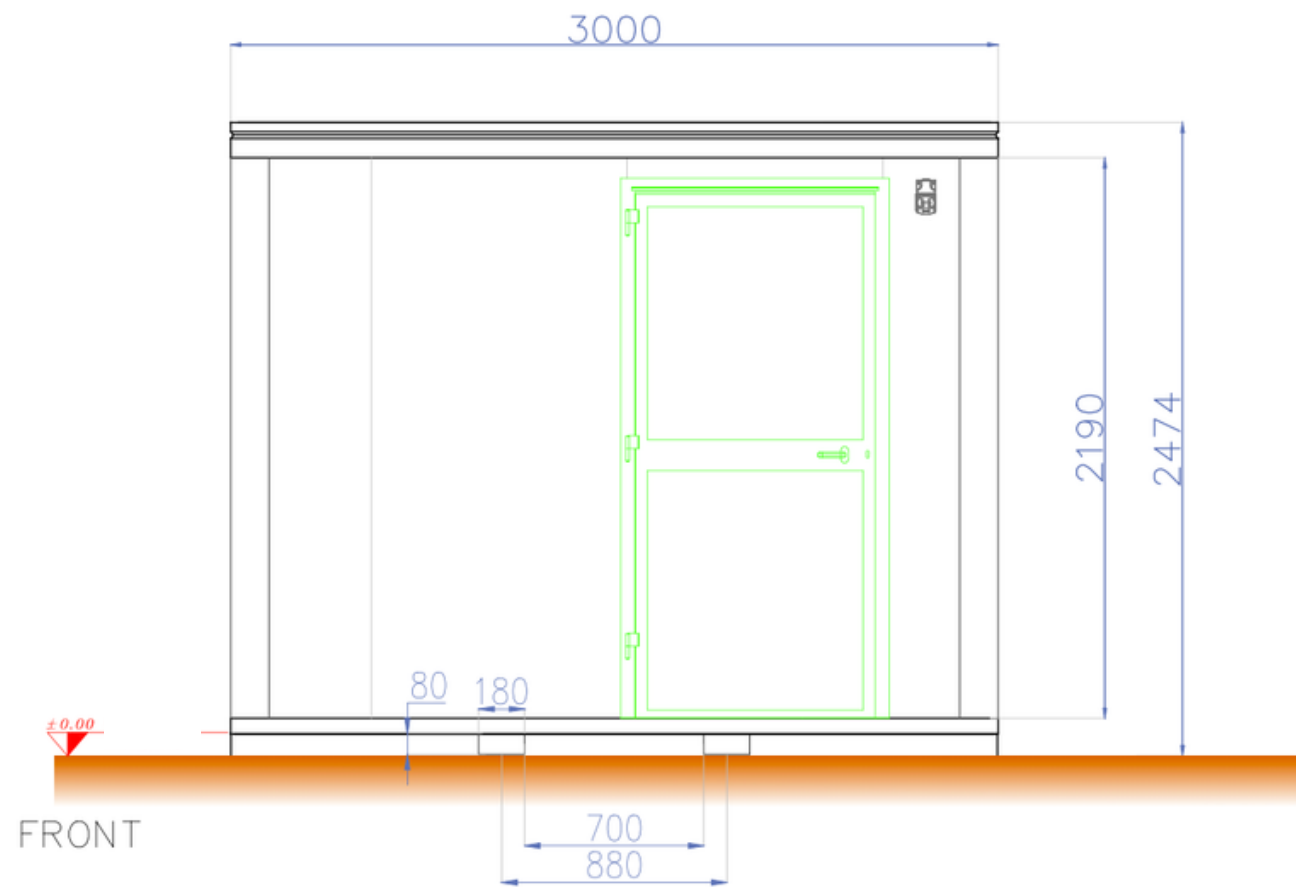

Option 2:

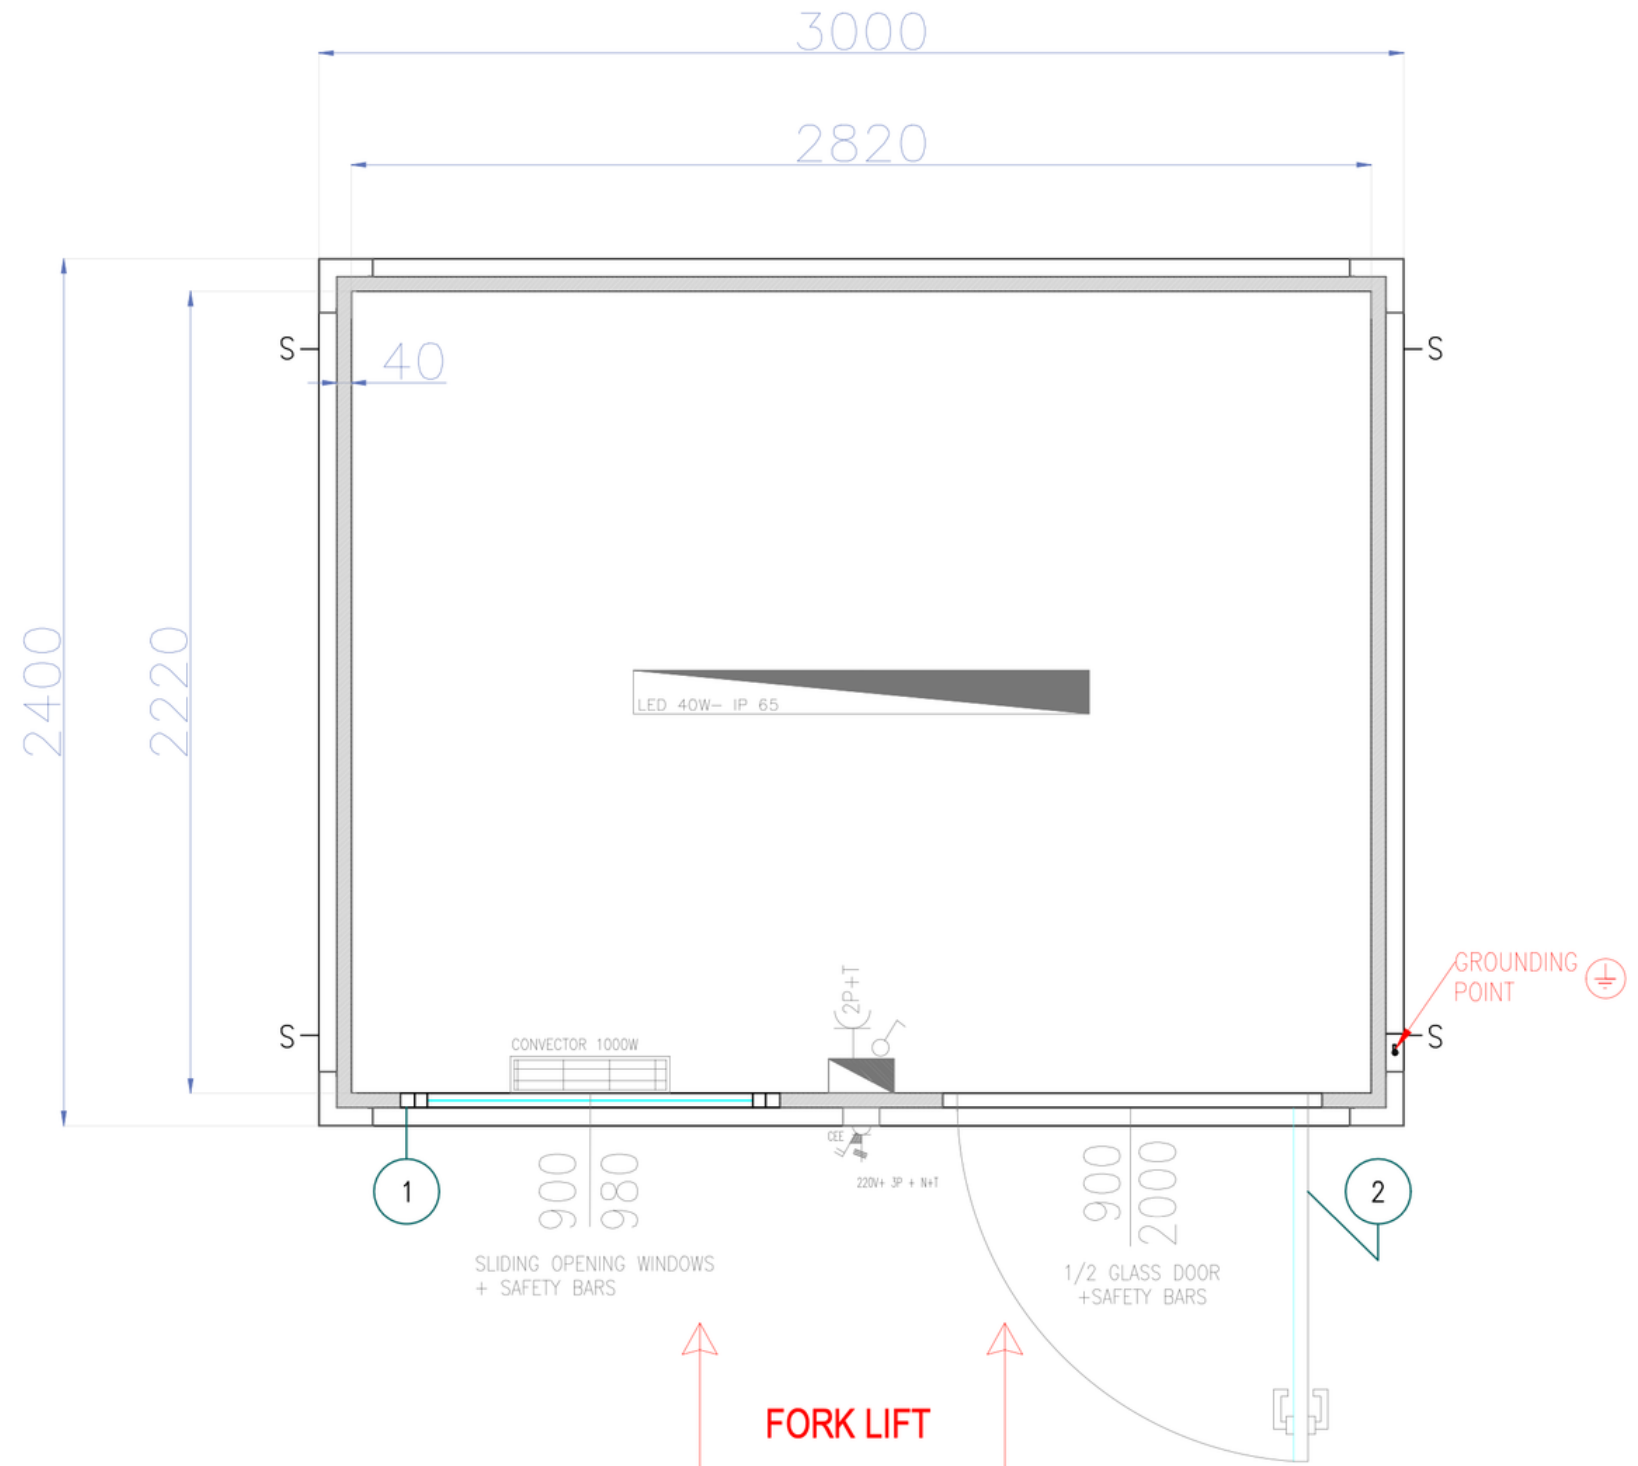

NEW CONSTRUCTION SITE CONTAINER (3.00 X 2.40 M)

